


# CORRIDOR Typology

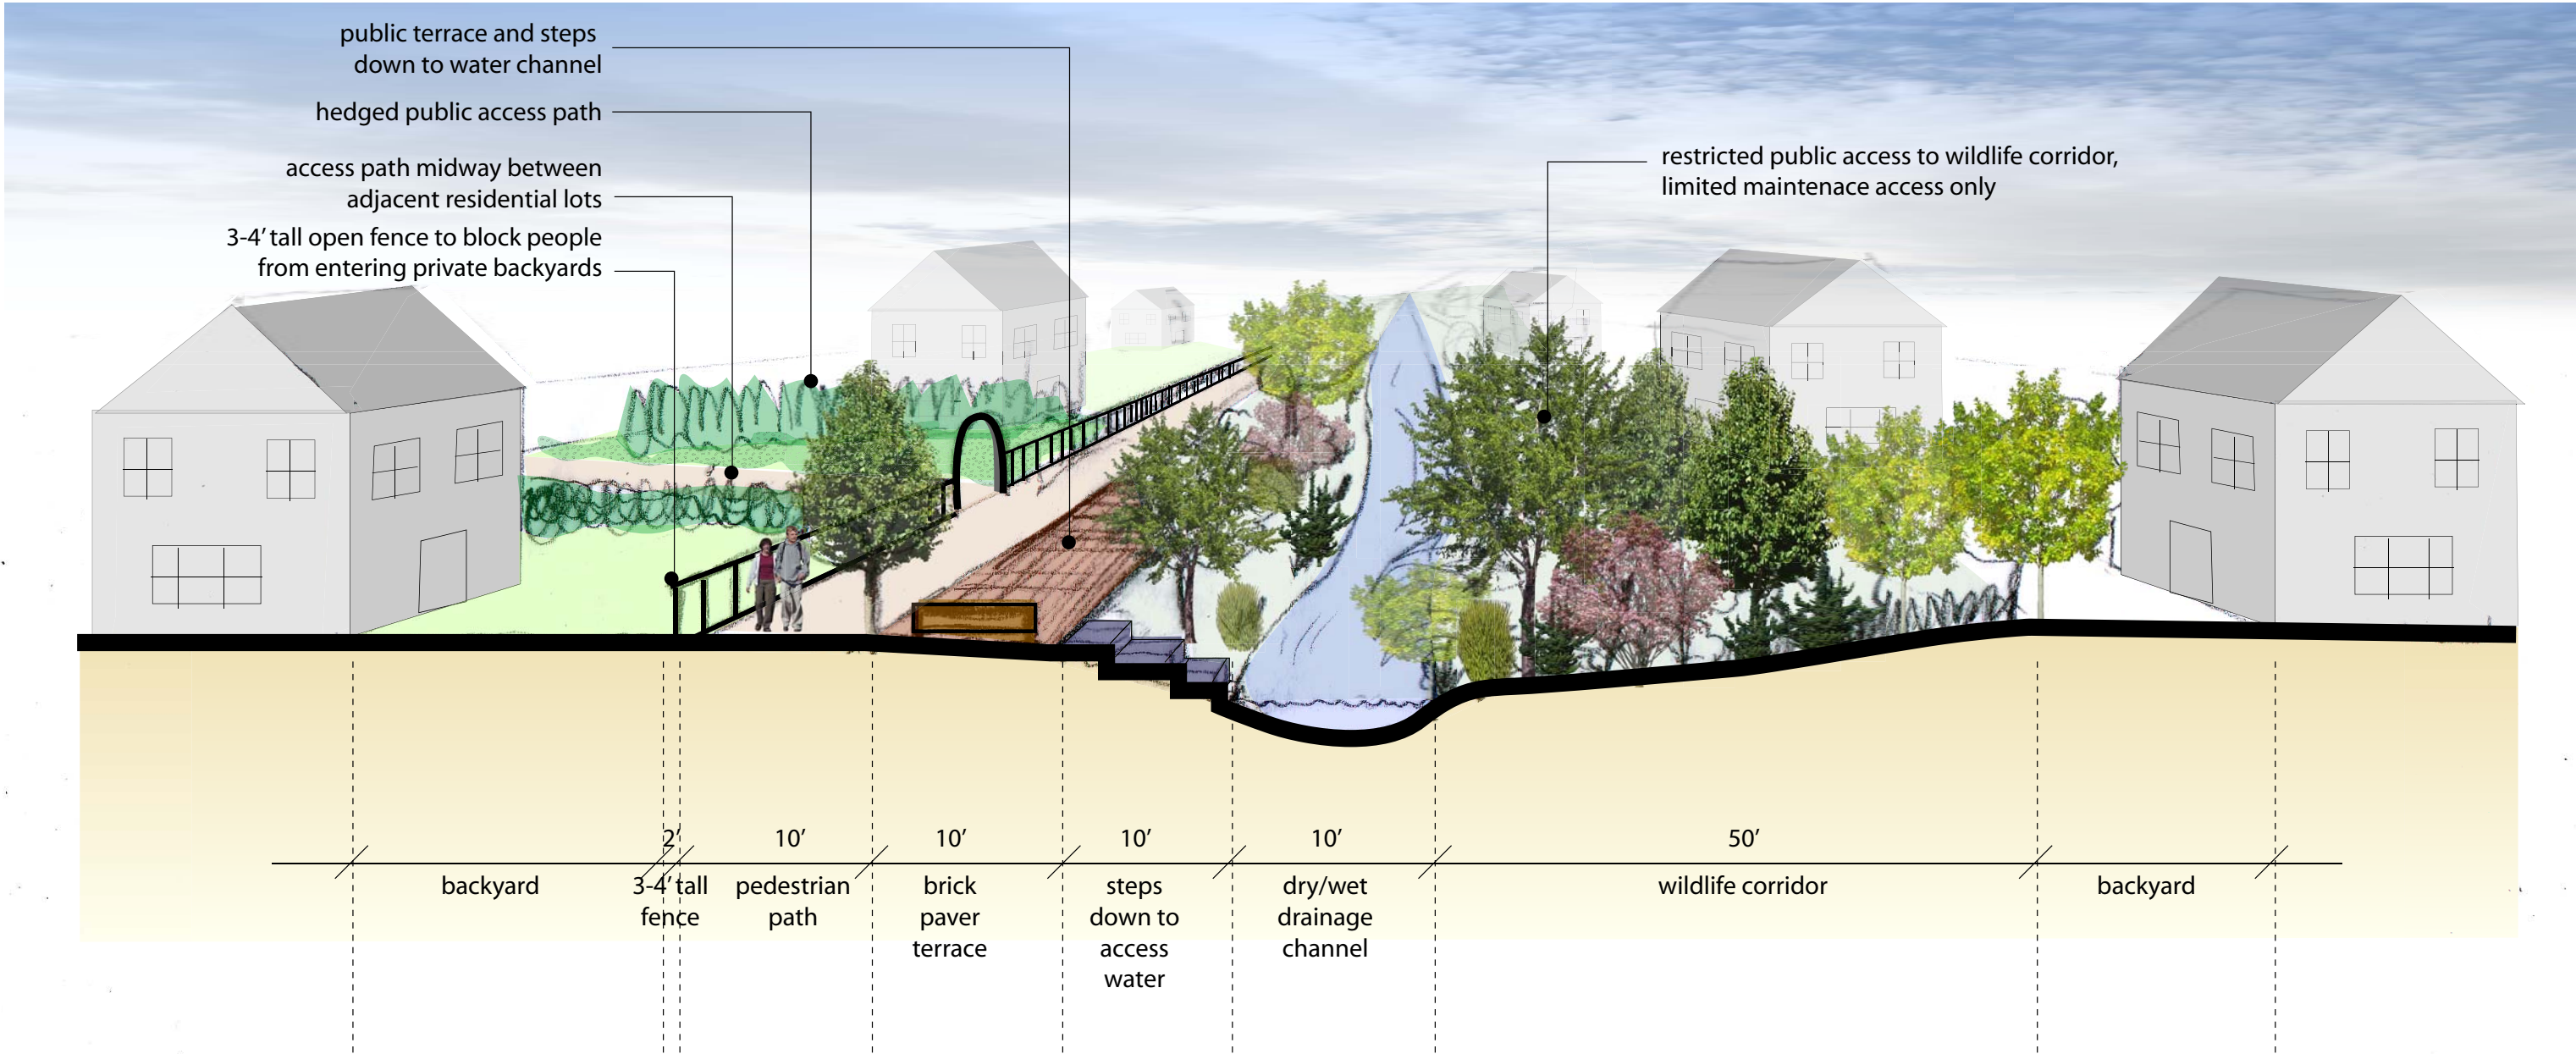

**Drainage Corridor - Section**